




= 04 = WEST ELEVATION SCALE: 1/8" = 1'-0"

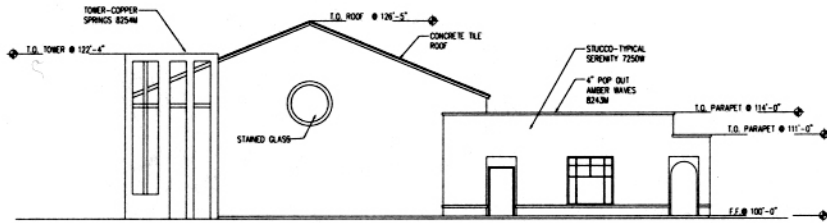

= 03 = SOUTH ELEVATION SCALE: 1/8" = 1'-0"

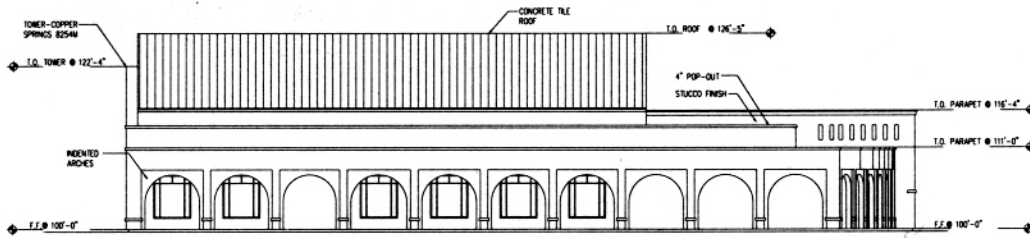

= 02 = EAST ELEVATION SCALE: 1/8" = 1'-0"

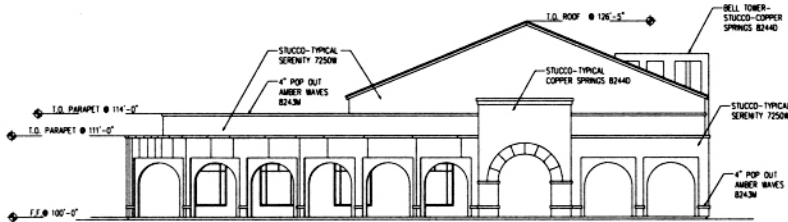

= 01 = NORTH ELEVATION SCALE: 1/8" = 1'-0"

JVC ASSOCIATES, INC.

ARCHITECTURE • PLANNING • INTERIORS

4870 CAMBION STREET, SUITE 2
LAS VEGAS, NEVADA 89103
703-709-9930
FAX: 703-99-5400

THIS DRAWING AND ALL CONTENTS THEREOF ARE THE PROPERTY OF JVC ASSOCIATES, INC. NO PART OF THIS DRAWING OR CONTENTS THEREOF SHALL BE REPRODUCED WITHOUT PERMISSION OF THE ARCHITECT.
© JVC ASSOCIATES, INC. 2011

A PROJECT FOR:
**WELLSPRING MINISTRY
CHURCH OF ALL NATIONS**
4870 JARRELL DRIVE
LAS VEGAS, NEVADA

PROJECT
= 0119 - WSM
CHECKED BY
= JVC
DRAWN BY
= MF

DATE
= 09-17-01
REVISIONS

DRAWING

A-1

USE PERMIT

ELEVATION